


PREPARED FOR:
<< Client Name >>
1234 Any St.
Some City, XX
TEL (987) 123-4567
FAX (987) 123-4568

**9876 SOME ST
NEW YORK, NY**
(As Measured: March 2008)

EAST ELEVATION

www.yourwebsite.com

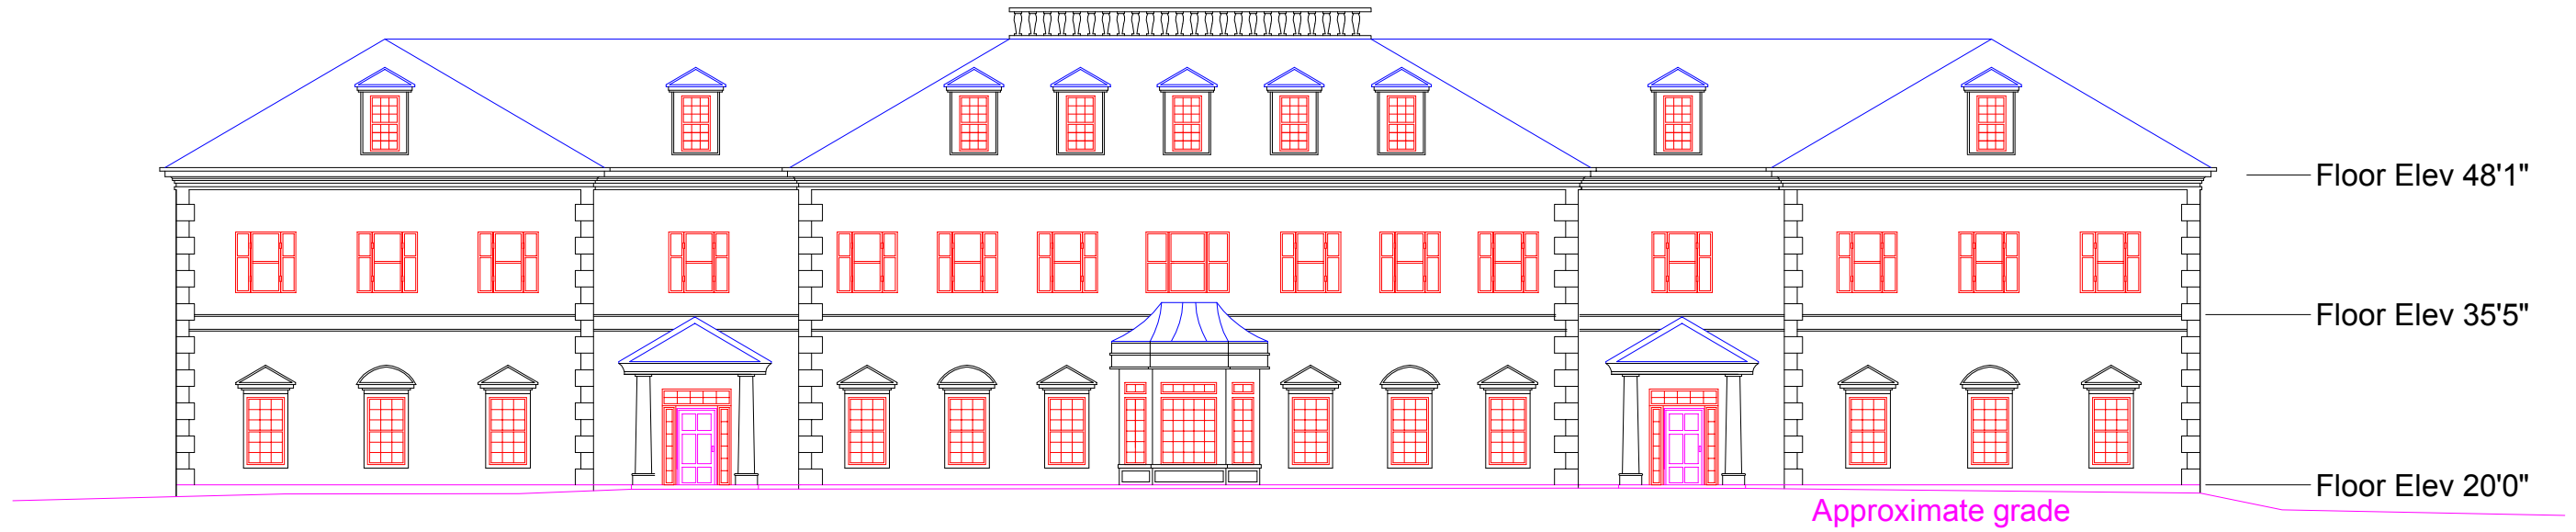

Scale: 1/16" = 1'