


PREPARED FOR:
 << Client Name >>
 1234 Any St.
 Some City, XX
 TEL (987) 123-4567
 FAX (987) 123-4568

www.yourwebsite.com

**9876 SOME ST
 NEW YORK, NY**


FIRST FLOOR
 (As Measured: March 2008)

REFLECTED CEILING PLAN

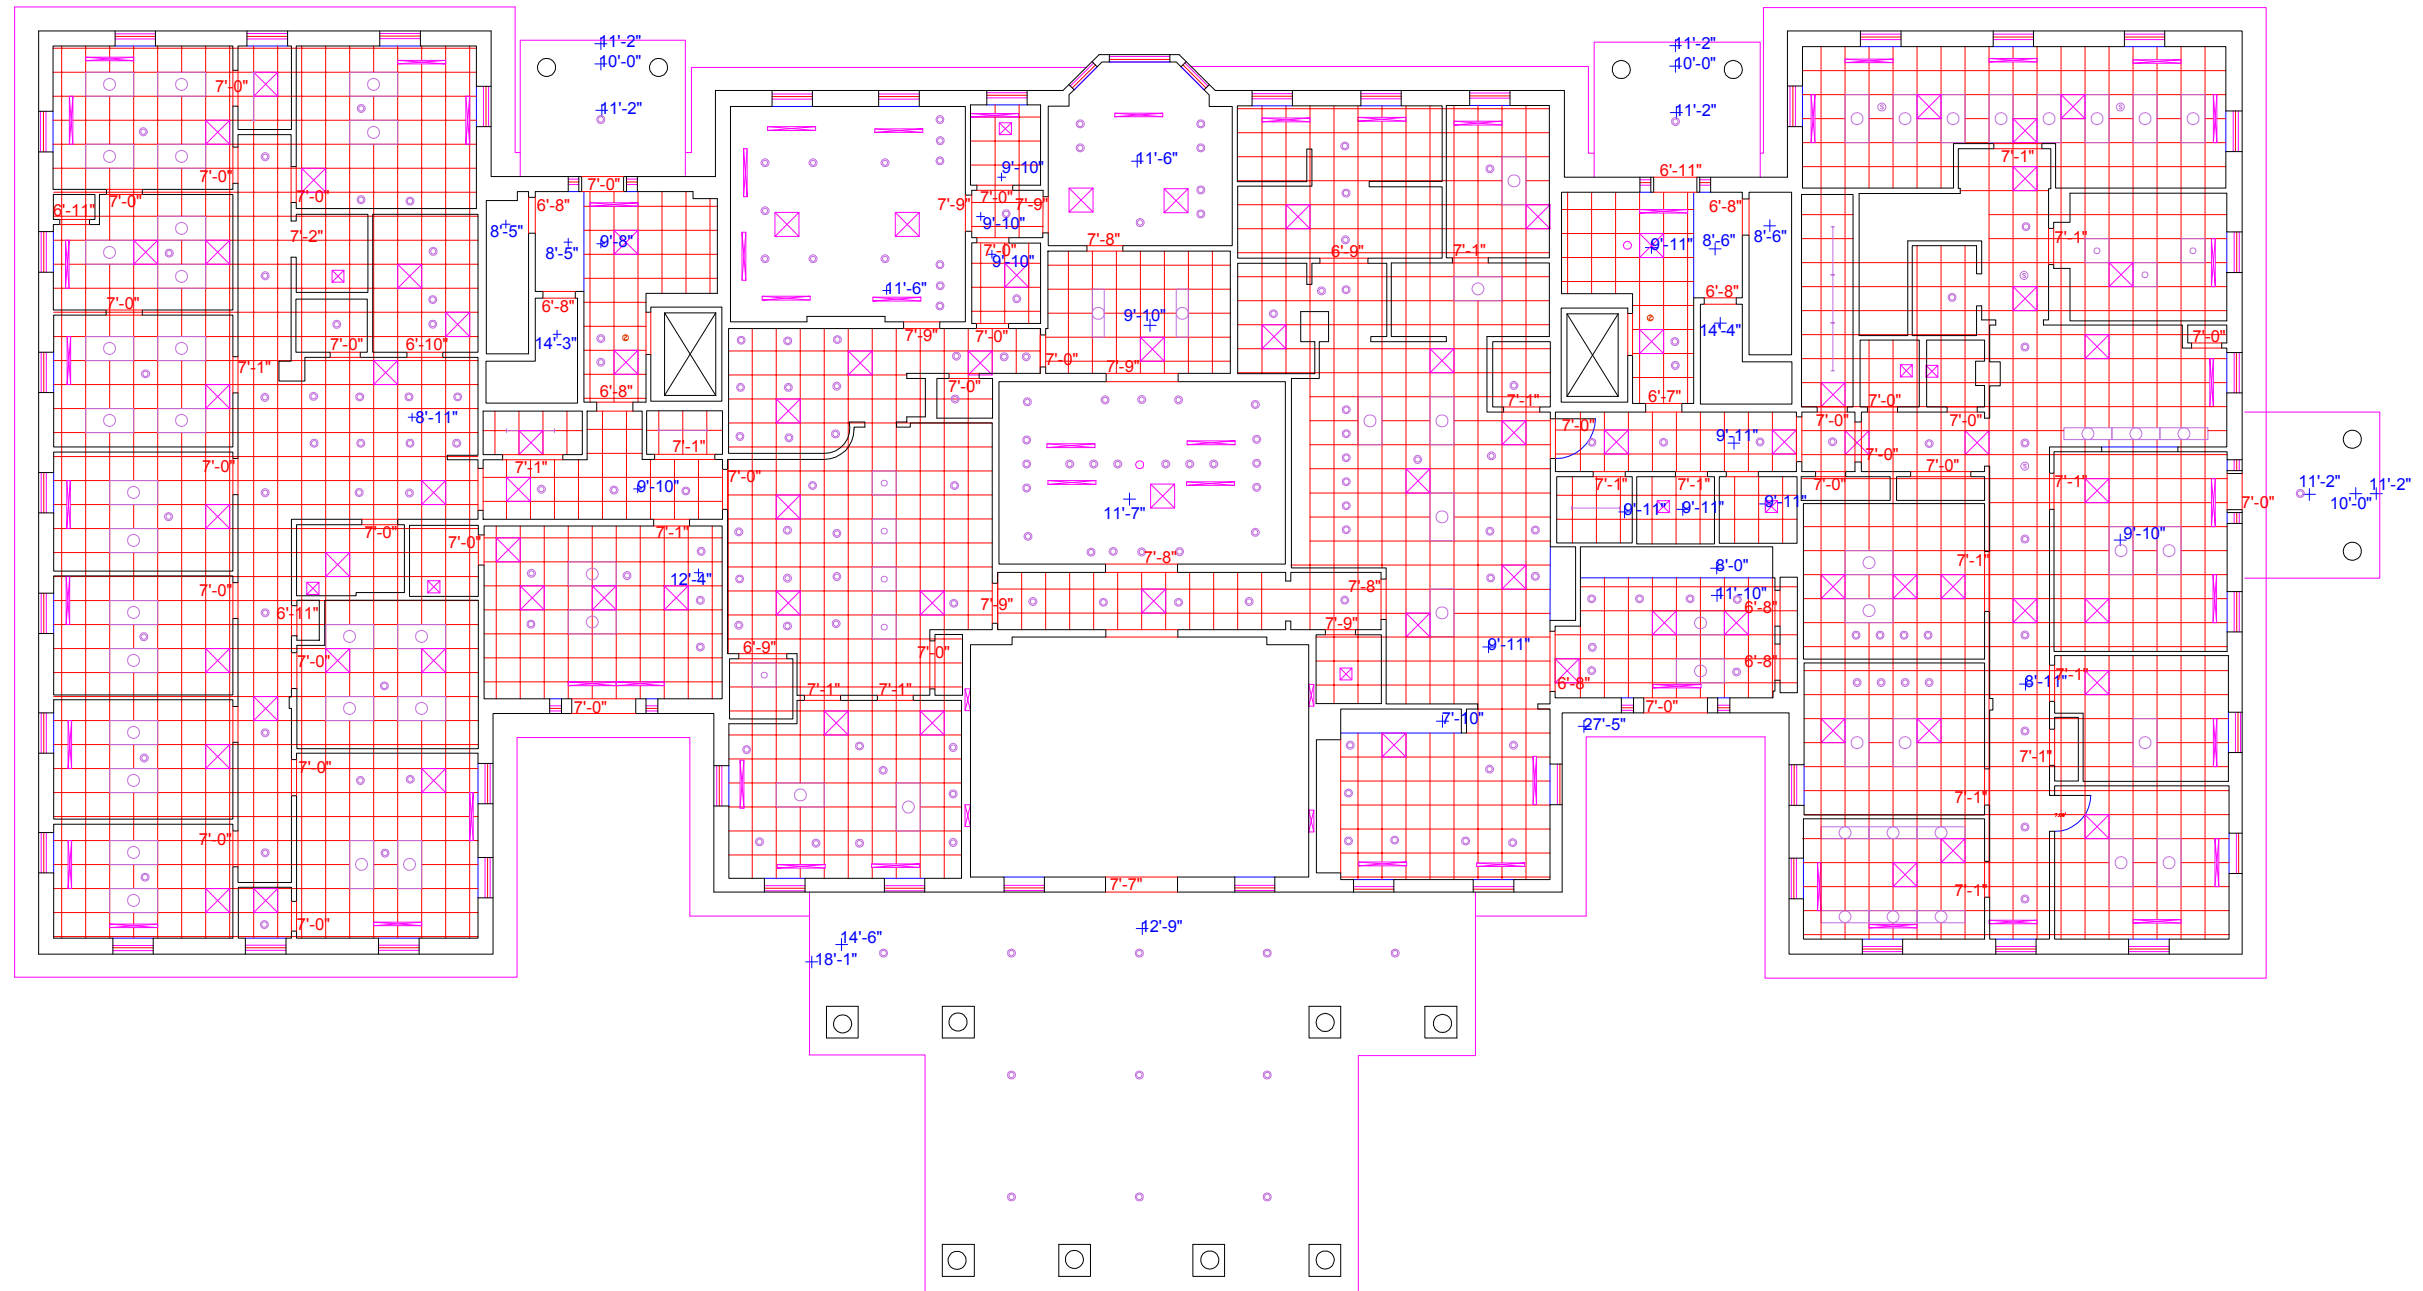

ELEVATION LEGEND	
Spot Height AFF:	+ 8'-9"
Sill Height:	SH= 1'0"
Window Height:	WH= 5'0"
(shown adj to windows)	

Survey Accuracy: +/- 0.11 %

 

SCALE: 1/16" = 1' - 0"

