


PREPARED FOR:
XYZ Architects
Suite 999 - 1234 Some St.
Anywhere, CA 90210
TEL (310) 213-9999
FAX (310) 213-8888
<http://www.yoururl.com>

9876 NICE ST.
LOVELY HILLS, XX 98934
(As Measured: February 2003)

EAST ELEVATION

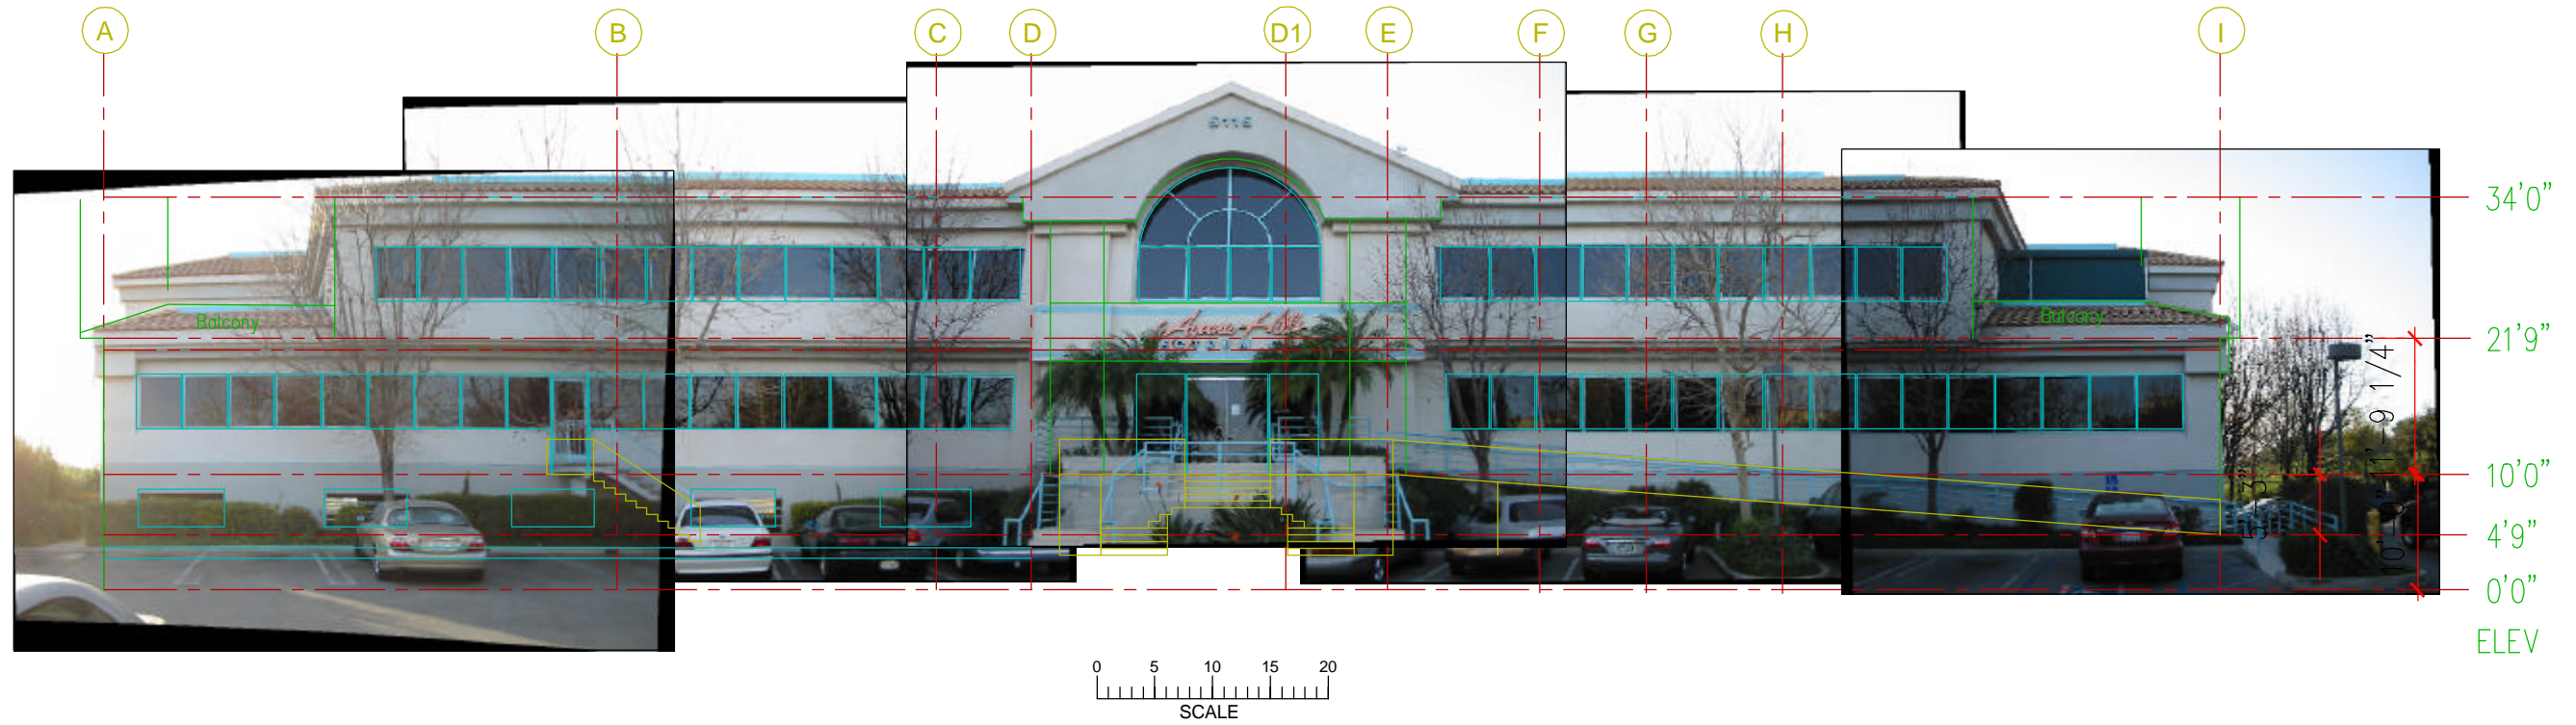

Prepared By
LASERtech Floor Plans
TEL: (888) 393-6655
FILE: 2003-026